


## TYPICAL SPRINKLER INSTALLATION

\*\*\* ALL IRRIGATION SYSTEMS SHALL HAVE RAIN & FREEZE PROTECTION INSTALLED \*\*\*

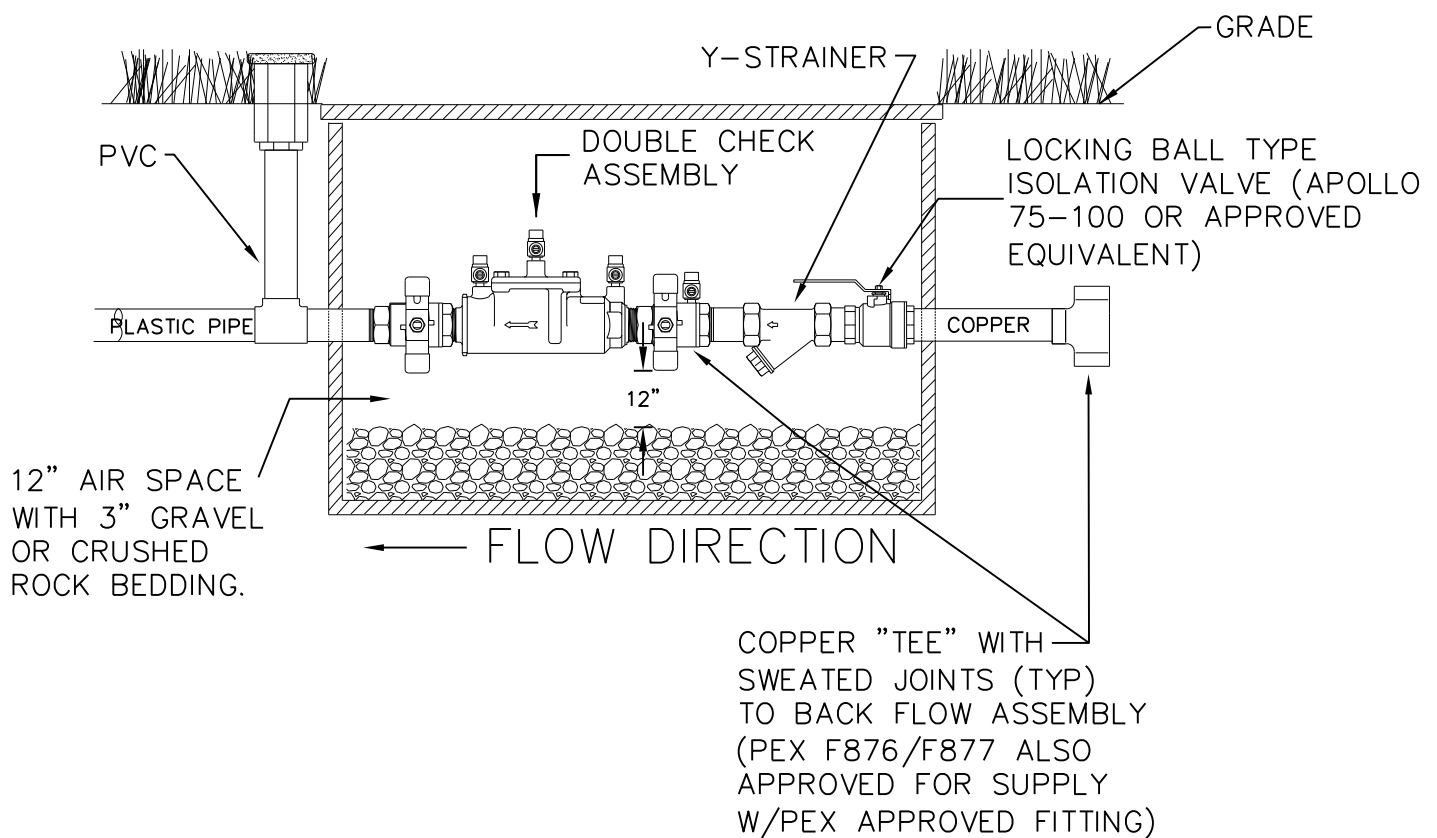

1. BACKFLOW CERTIFICATION IS REQUIRED BEFORE INSPECTION.
2. INSPECTION REQUIRED BY THE CITY OF EULESS BUILDING DEPARTMENT BEFORE COVERING WORK.
3. BACKFLOW ASSEMBLY SHALL BE SETBACK A MINIMUM OF 9'-6" FROM THE BACK OF THE CURB.